



21 W. Superior Street
 Suite 500
 Duluth, MN 55802
 TEL. 218/727-8446
 FAX. 218/727-8456

<http://www.LHBcorp.com>

DULUTH □ MINNEAPOLIS

COPYRIGHT 2008 BY LHB, INC. ALL RIGHTS RESERVED.

PROJECT NAME:

**DARO BUILDING,
 Retail Lease Areas
 First Floor**

22-28 W. 1ST AVENUE, DULUTH, MN

DRAWING TITLE:

FIRST FLOOR PLAN

FILE: C:\APROJ\060020\DWG\Frst Floor Retail.dwg


DRAWN BY: MGP

CHECKED BY:

PROJ. NO: 060020

DRAWING NO:

A2.01

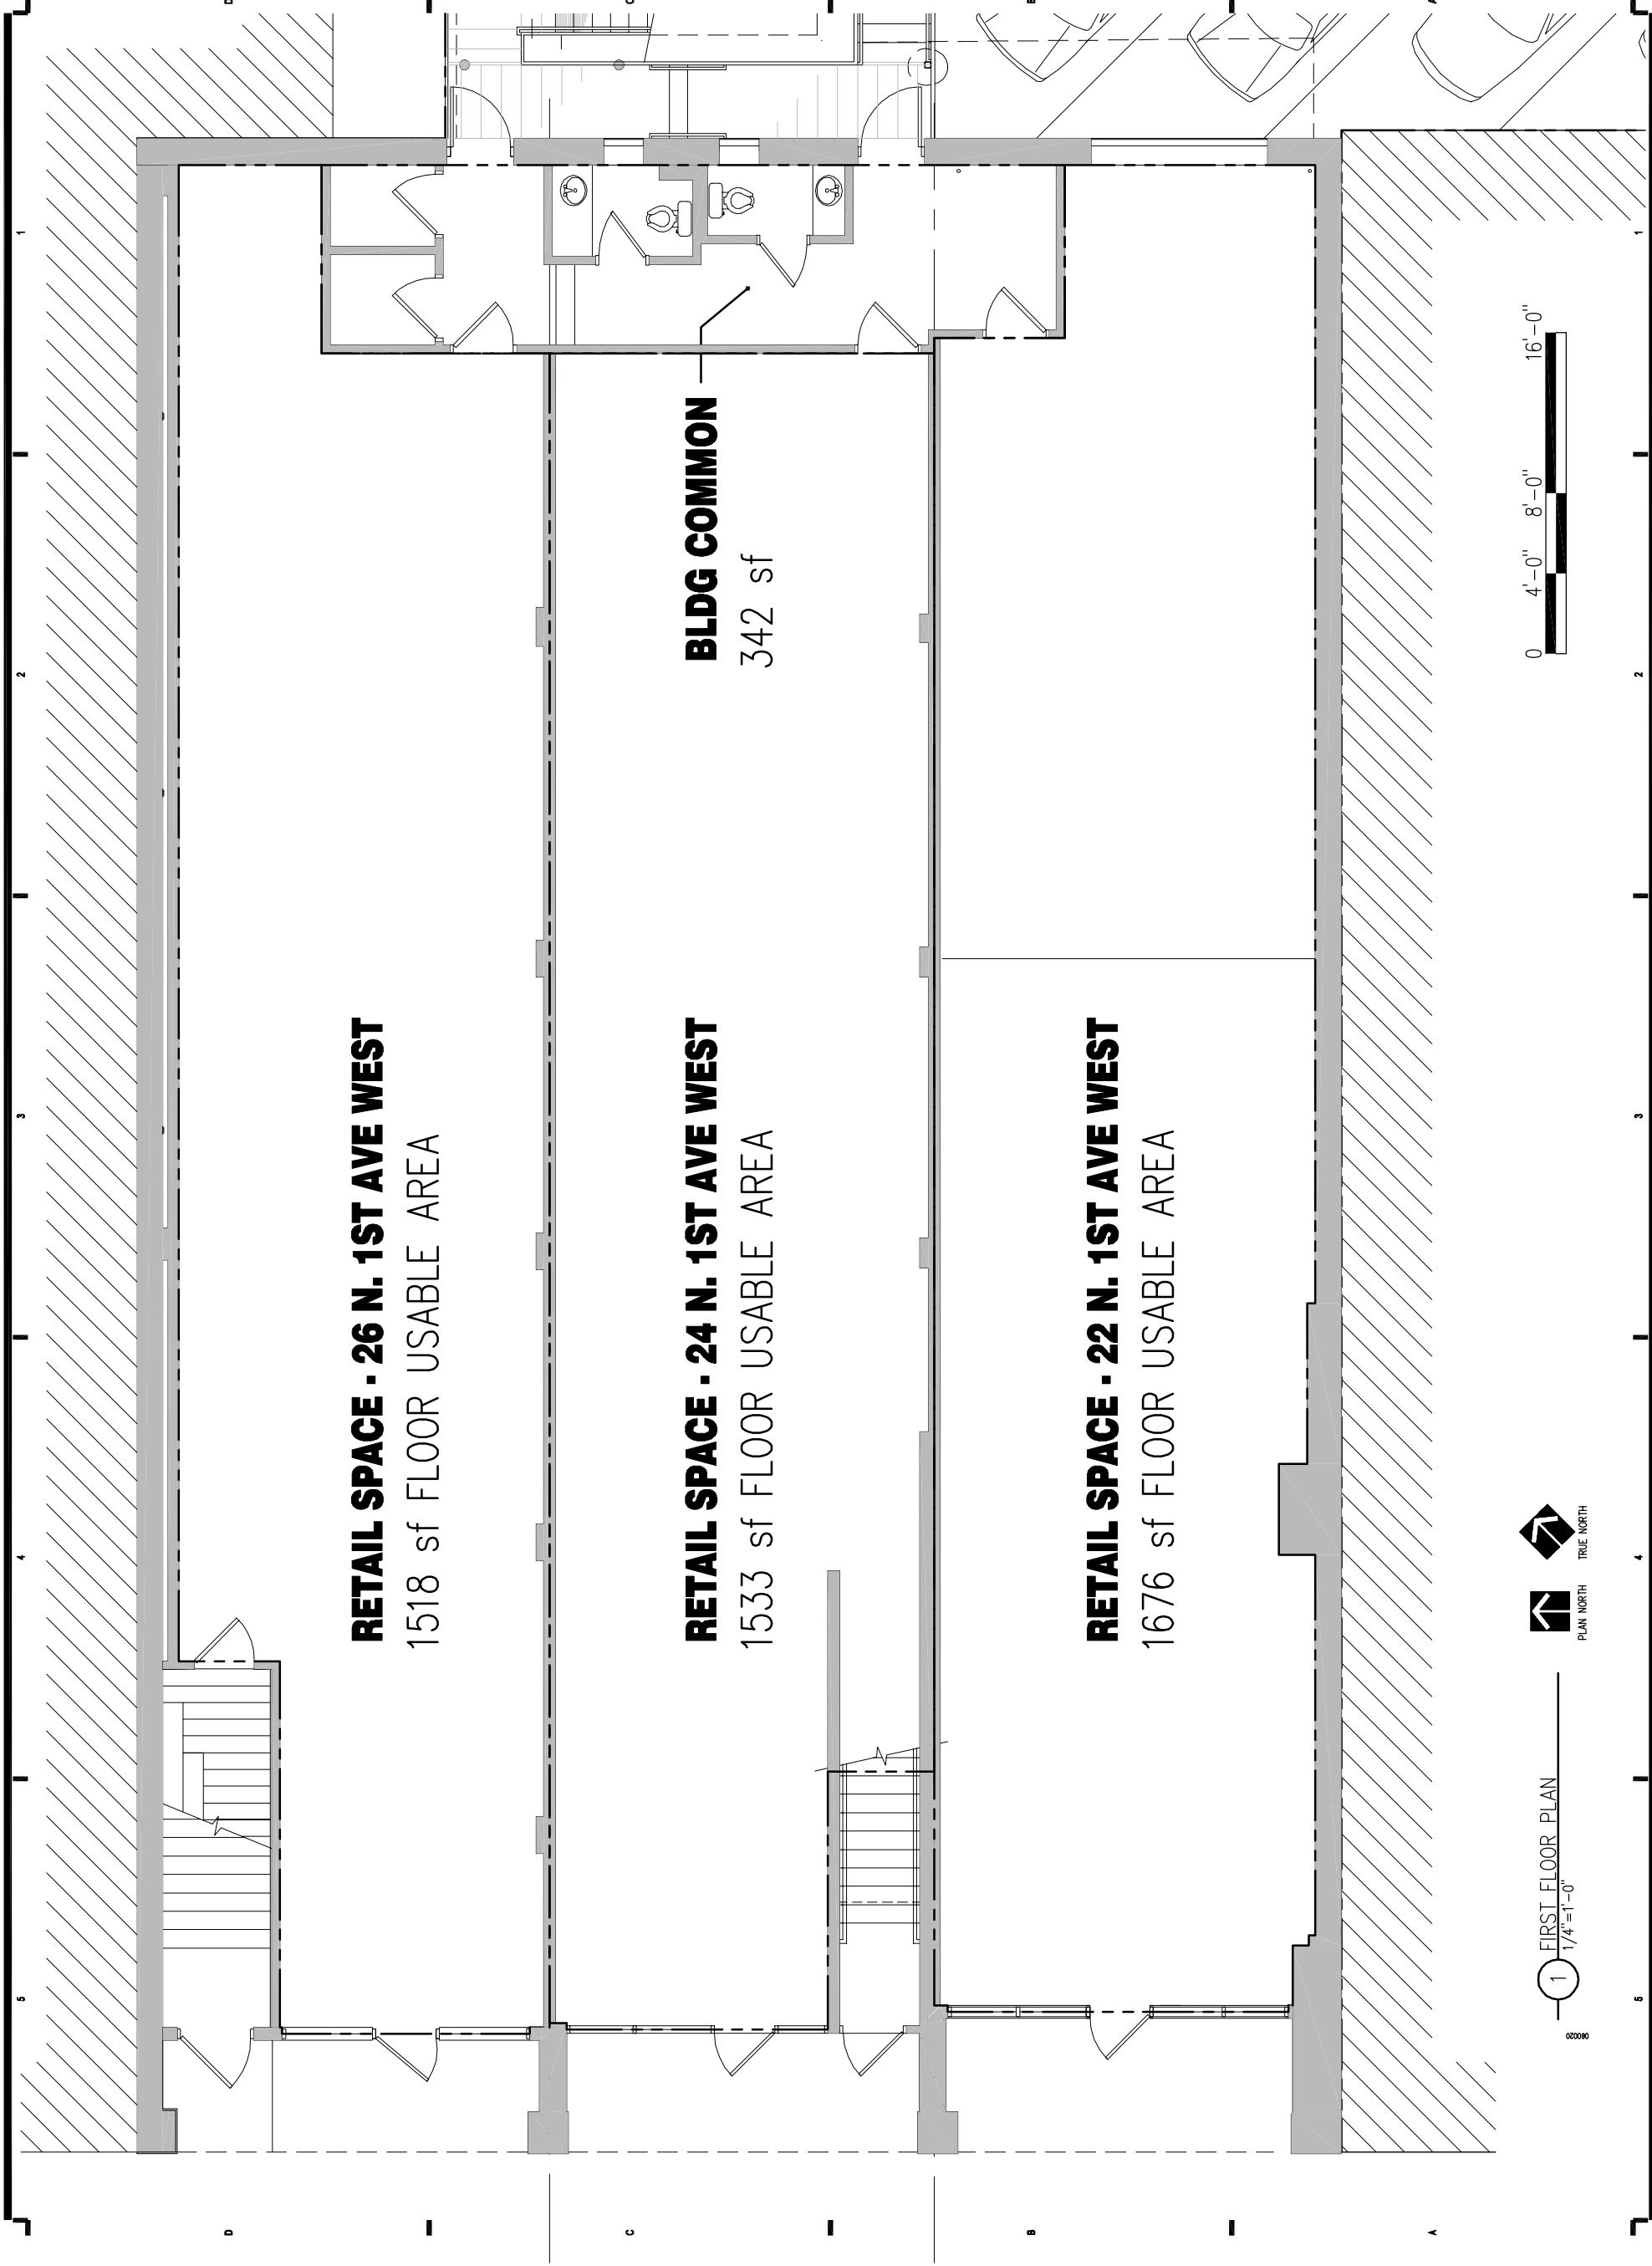

RETAIL SPACE - 26 N. 1ST AVE WEST
 1518 sf FLOOR USABLE AREA

RETAIL SPACE - 24 N. 1ST AVE WEST
 1533 sf FLOOR USABLE AREA

RETAIL SPACE - 22 N. 1ST AVE WEST
 1676 sf FLOOR USABLE AREA

BLDG COMMON
 342 sf



1 FIRST FLOOR PLAN
 1/4"=1'-0"



NO	DATE	REVISION
1	06/22/07	TENANT LEASE AREAS

02000