


46 TH. AVE. W.

1  
G1

SITE PLAN

SCALE 1" = 40'

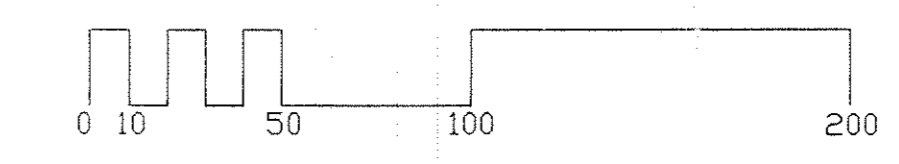

JOB COPY

12/3/96 DISC W/ARCH  
NEED NEW CODE SUMMARY TO  
REFLECT NEW SITE PLAN

DEPT. OF BUILDING INSPECTION

**APPROVED**

BY: K. Jacello DATE: 12/9/96

OTHER: \_\_\_\_\_

RTO has struct plans - Ron  
FROM JAMAR WILE CIRC  
HMM + HAVE HMM SEND TWO  
SETS OVER 12.9.96 2:15 PM  
12/9/96 RON TO SEND REV. CODE SUMM.

UNITED HEALTH CARE - DULUTH 2  
4628 MIKE COLALILLO DR.  
DULUTH, MN. 55807

A & L Partnership  
DULUTH MINNESOTA 55807  
4701 MIKE COLALILLO DRIVE PH-218-628-1027 FX-218-628-1174

APPROVED BY: R. L. SCHMITT

SHEET NUMBER

G1  
14

DATE: 11/29/96 PROJ NO: 6903

ROBERT Y. SANDBERG, ARCHITECT  
4341 ISLE OF PINES DR. TOWER, MINNESOTA 55792  
(218) 753-2141

I hereby certify that this plan, prepared by me, or under my direct supervision and that I am duly registered architect under the laws of the state of MINNESOTA.  
Robert Y. Sandberg  
Date: 9-29-96 Registration # 4744

